


**Notes:**  
1. Verify all dimensions and conditions are as shown on all drawings.  

**LEGEND**

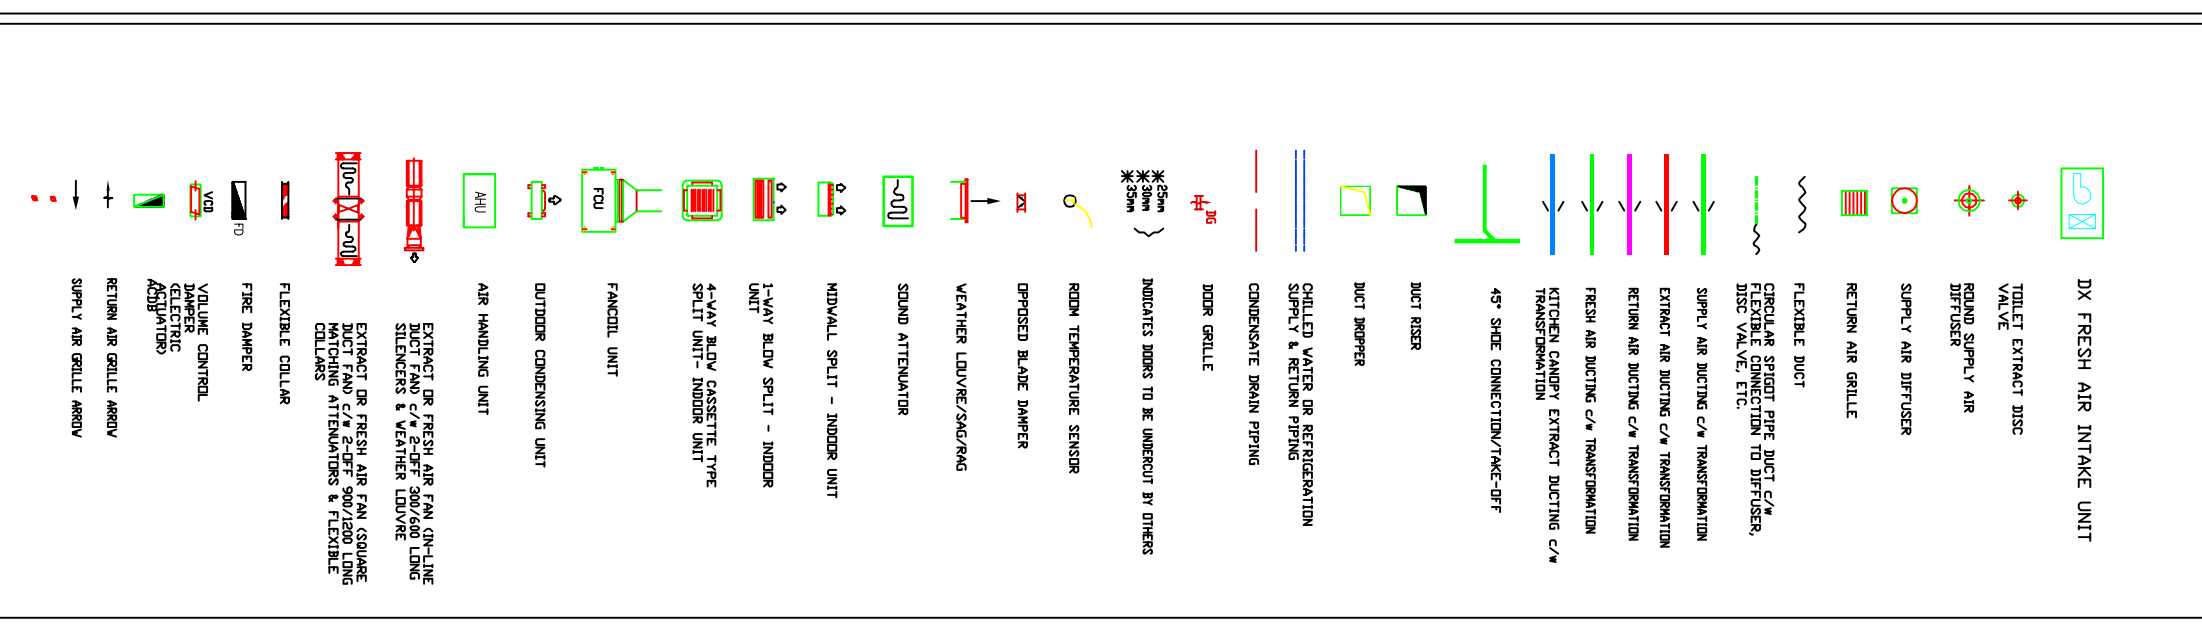

NO.	DESCRIPTION	DATE
0	ISSUED FOR APPROVAL	01/11/2018
1	FOR COMMENTS	01/11/2018
2	FOR COMMENTS	01/11/2018
PROJECT	OWNER	DATE
CPUT DISTRICT SIX	CPUT DISTRICT SIX	05/11/2018
ADMIN & LIBRARY BLOCK	ADMIN & LIBRARY BLOCK	
2ND FLOOR LEVEL	2ND FLOOR LEVEL	


**MALATIJI & ASSOCIATES**  
POWERED BY EXCELLENCE  
2nd Floor, Unit 75, Market Village  
Web: www.malatiji.com

**PROJECT:** CPUT DISTRICT SIX ADMIN & LIBRARY BLOCK, 2ND FLOOR LEVEL  
**TITLE:** HVAC PRELIMINARY LAYOUT

SCALE	DWG	1:100	DATE	05/11/2018
NO.	1086/30/01	REV.	0	